

Copyright © 2017

All ideas, designs, arrangements and plans indicated or represented by this drawing are owned by, and the property of Russell Studio and were created, evolved and developed for use on, and in conjunction with, the specified project. None of such ideas, designs, arrangements or plans shall be used by, or disclosed to any person, firm or corporation for any purpose whatsoever without the written permission of Russell Studio.



REVISIONS

Sym. Description Date


CITY OF REDDING  
PERMIT CENTER

OREGON ST. PARKLET  
CARNEGIES  
3D VIEW

ORIGINAL SCALE IN INCHES  
SCHEMATIC DESIGN

DESIGNED BY  
Designer  
DRAWN BY  
Author  
REVIEWED BY

ORIGINAL SCALE:

DATE: 6.11.18


SHEET NO.

A3


SHEET OF




Plot Date: 6/11/2018 3:45:28 PM  
File Name: H:\Team Drive\RussellStudio Projects\18-04 Parklet Carnegies\Parklet design development 2.rvt

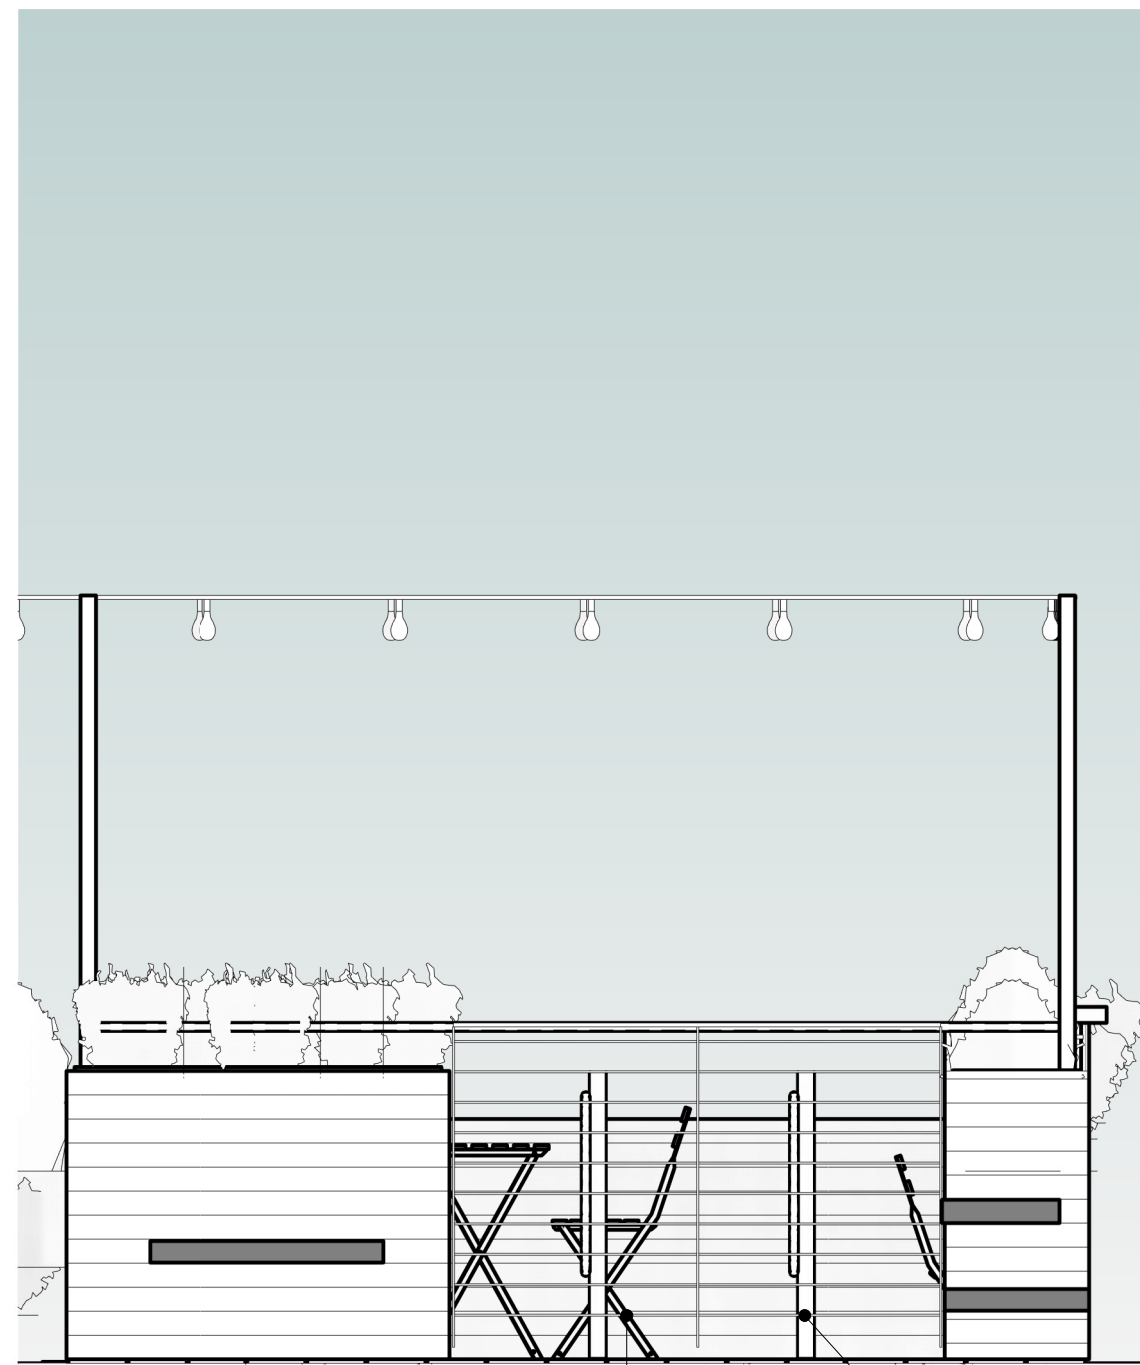

4 SOUTH ELEVATION  
1/2" = 1'-0"

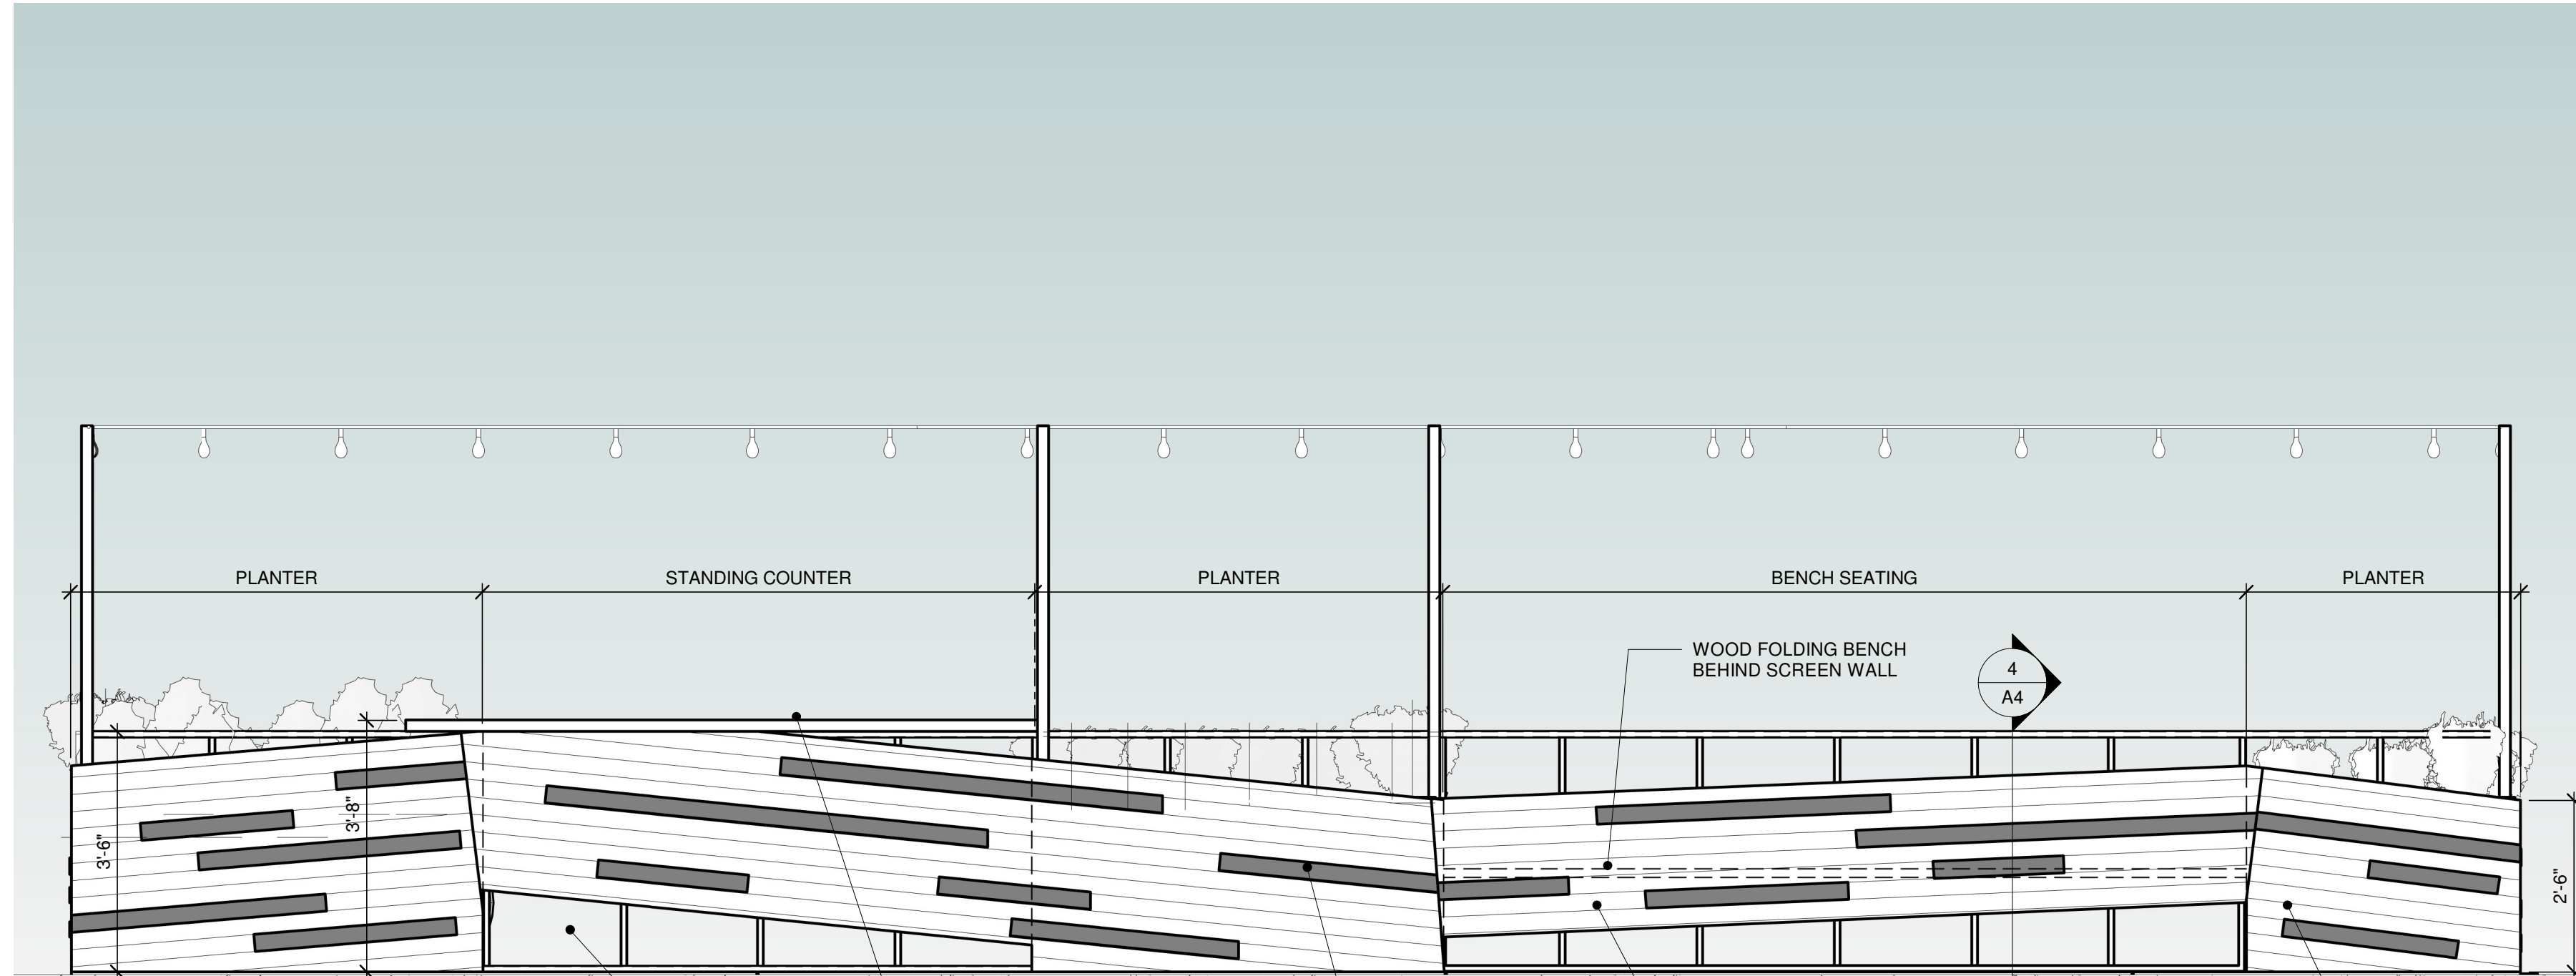

3 EAST ELEVATION  
1/2" = 1'-0"


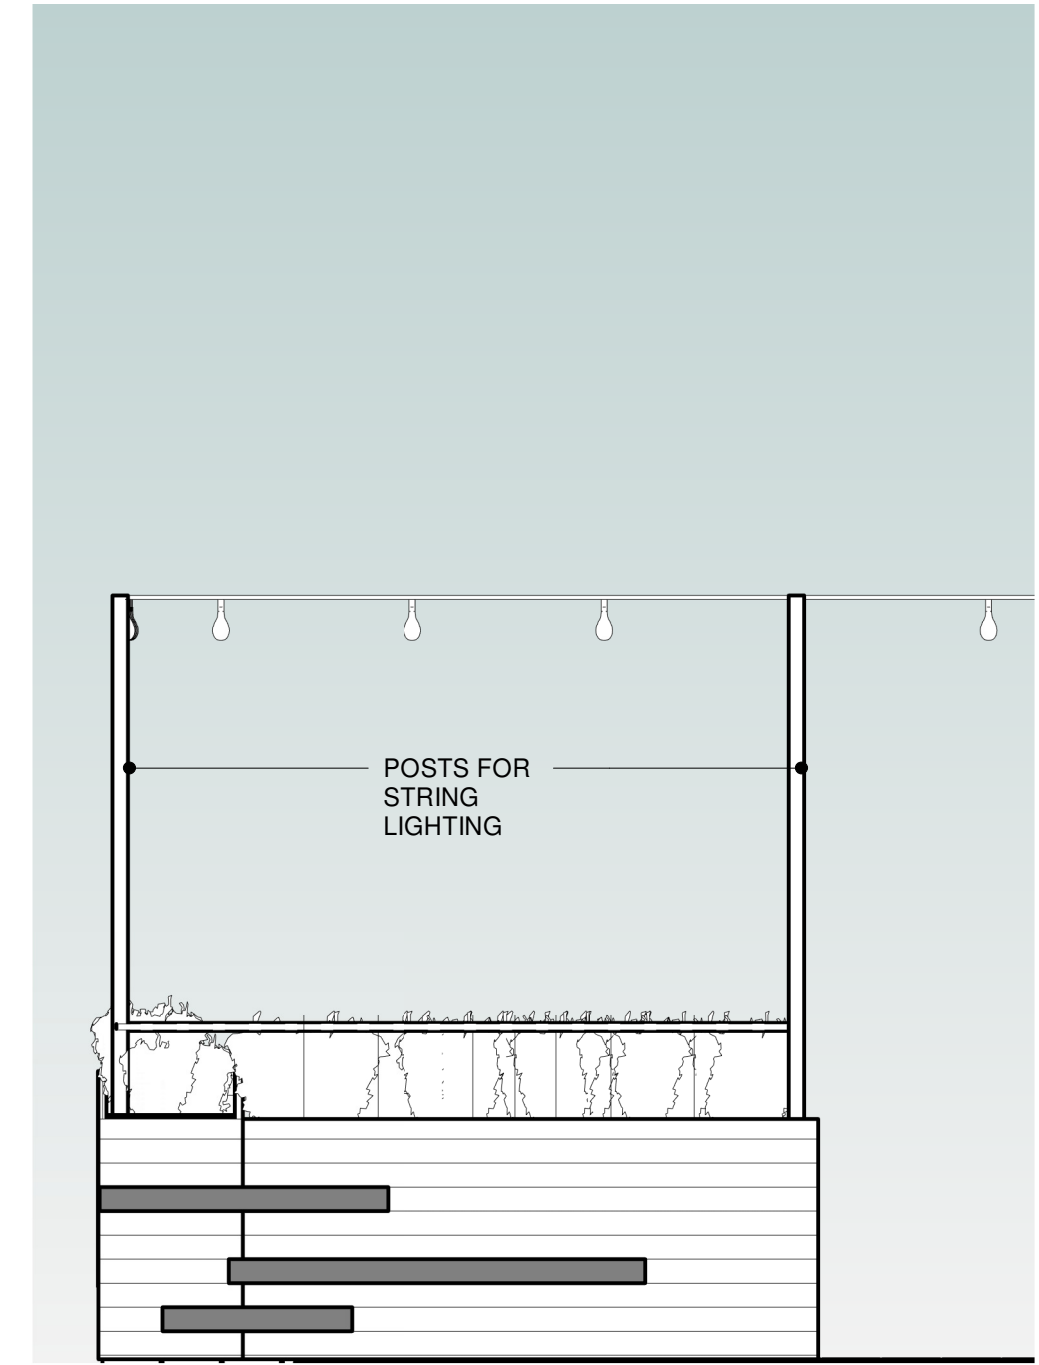


5 NORTH ELEVATION  
1/2" = 1'-0"

## (E) CARNEGIES RESTAURANT

## 1 SITE PLAN

1/2" = 1'-0"

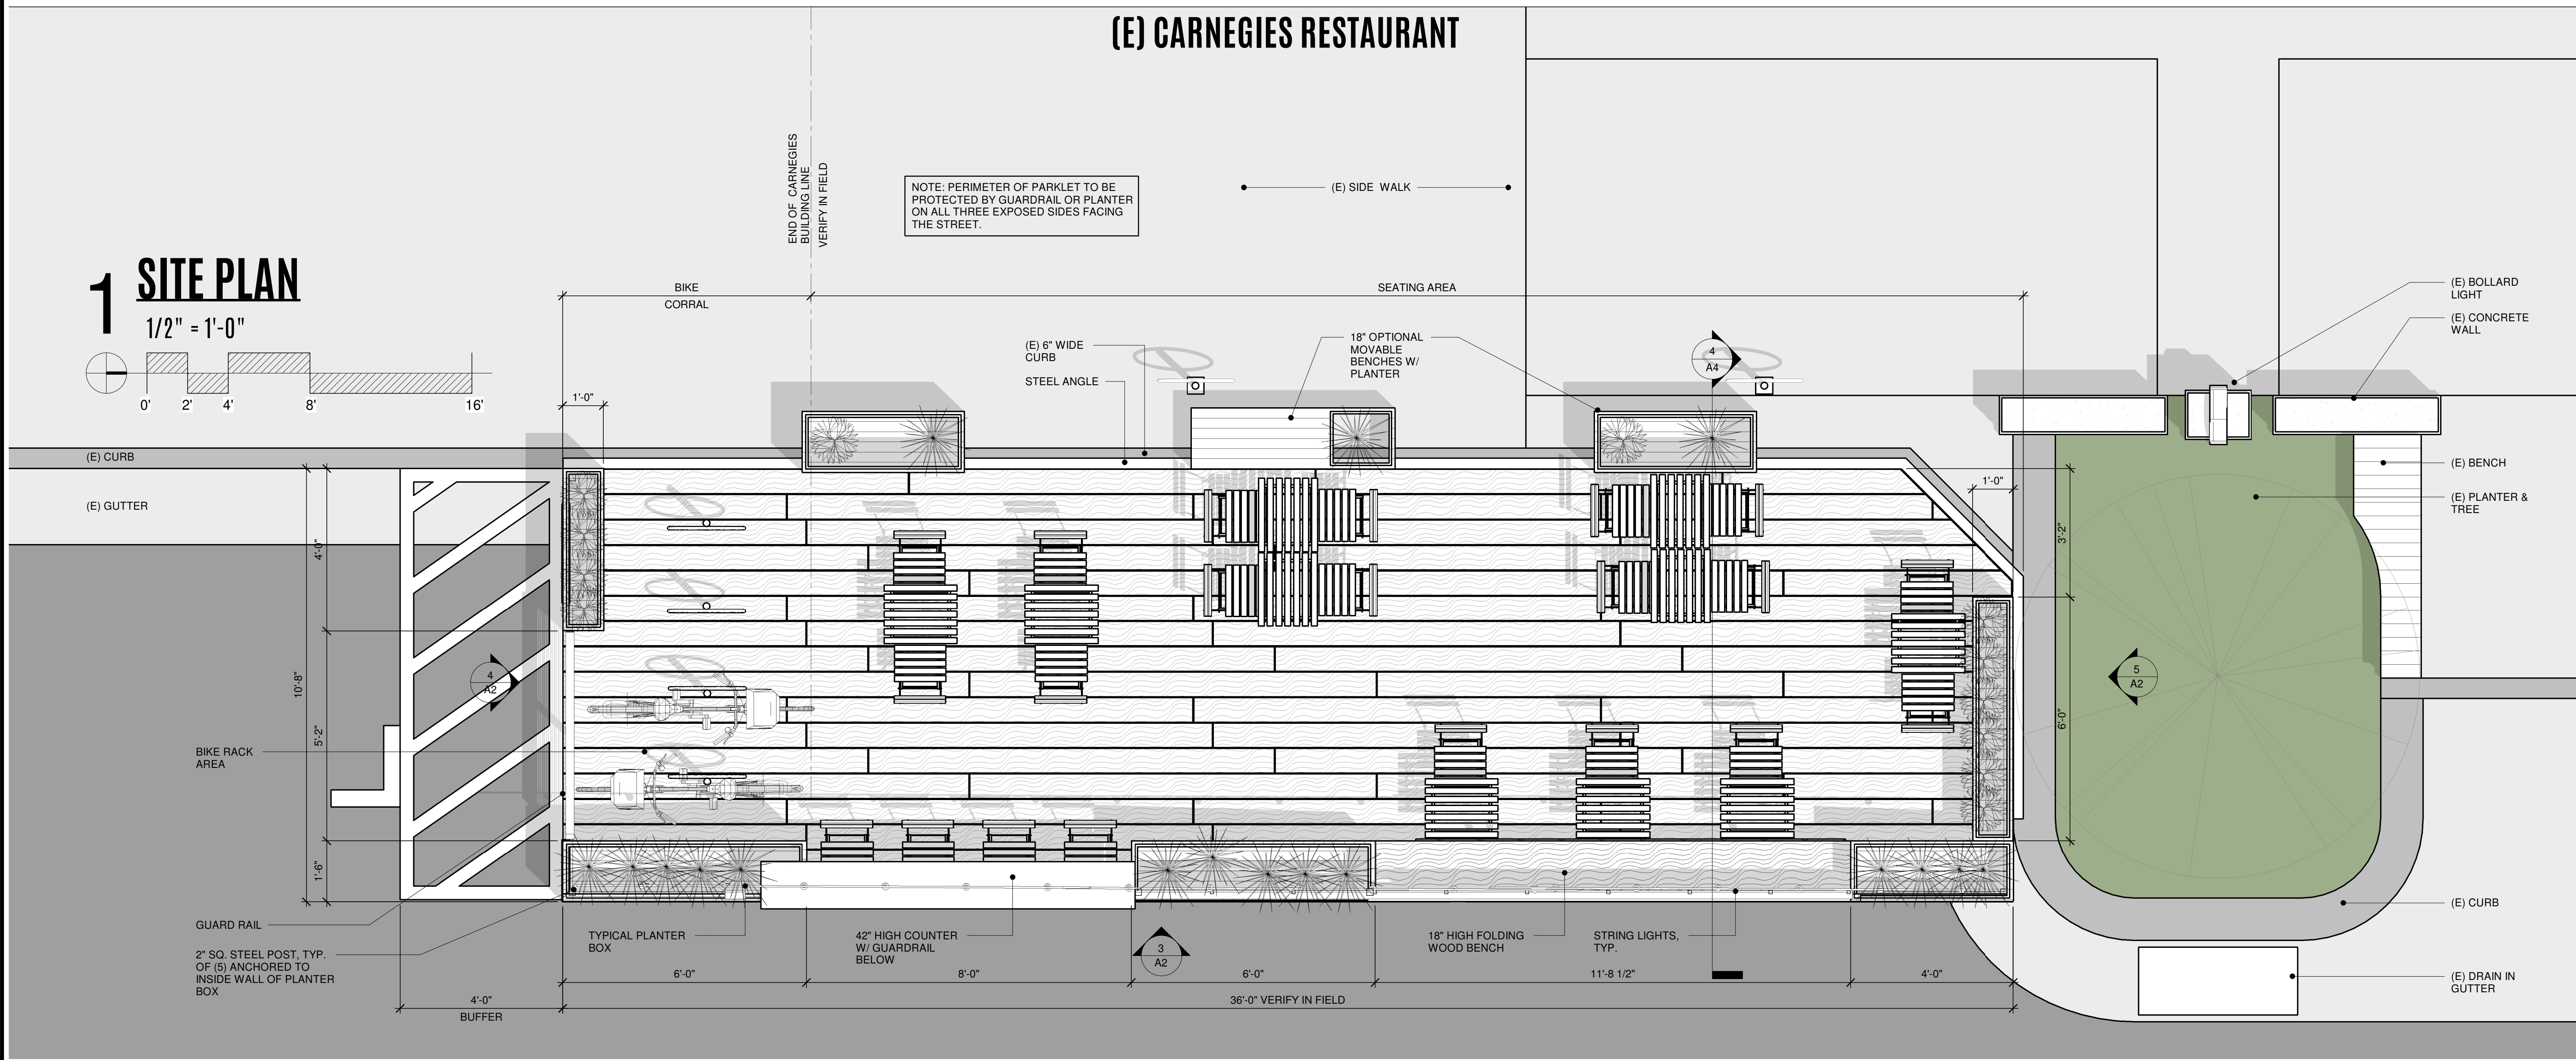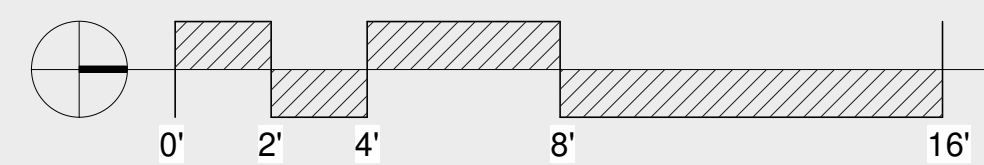

Copyright © 2017  
All ideas, designs, arrangements and plans indicated or represented by this drawing are owned by, and the property of Russell Studio and were created, evolved and developed for use on, and in conjunction with, the specified project. None of such ideas, designs, arrangements or plans shall be used by, or disclosed to any person, firm or corporation for any purpose whatsoever without the written permission of Russell Studio.



### REVISIONS

Sym. Description Date


CITY OF REDDING

PERMIT CENTER

OREGON ST. PARKLET  
CARNEGIES

FLOOR PLAN

ORIGINAL SCALE IN INCHES

 

SCHEMATIC DESIGN

DESIGNED BY  
RR

DRAWN BY  
DH

REVIEWED BY

ORIGINAL SCALE:  
1/2" = 1'-0"


DATE: 6.11.18

SHEET NO.


A2

SHEET OF




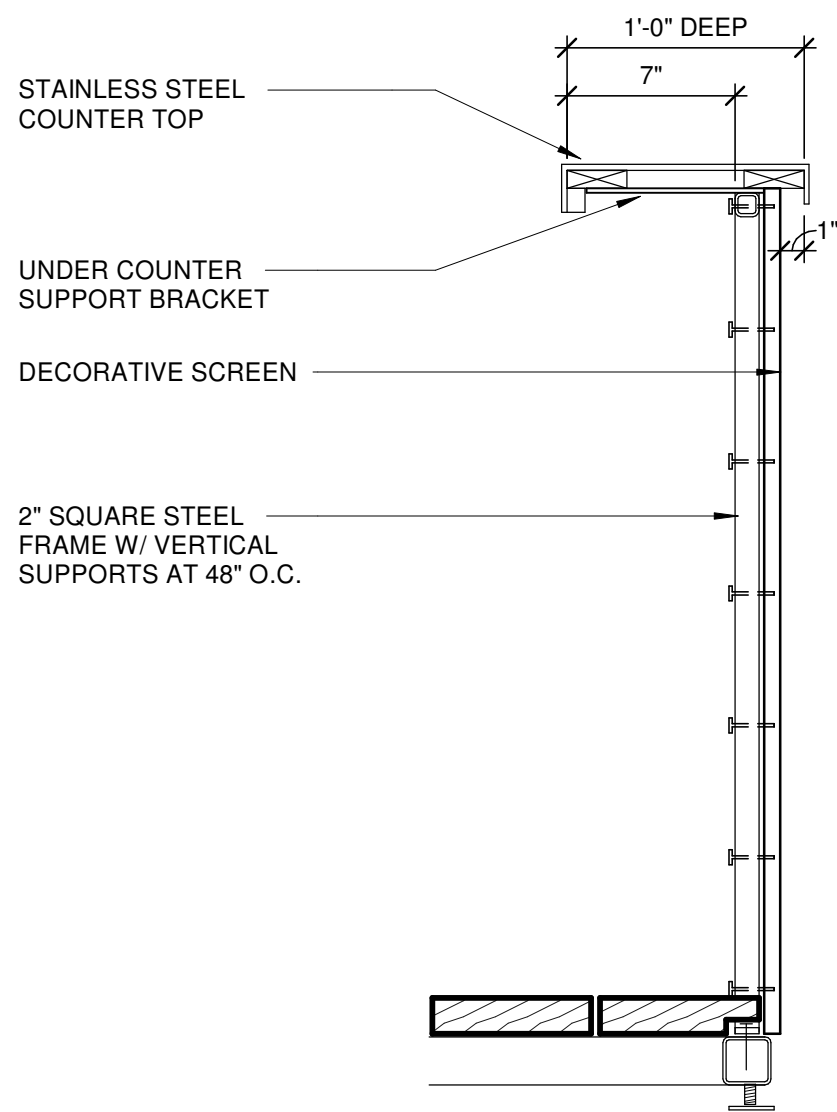

2 GUARDRAIL DETAIL  
1 1/2" = 1'-0"

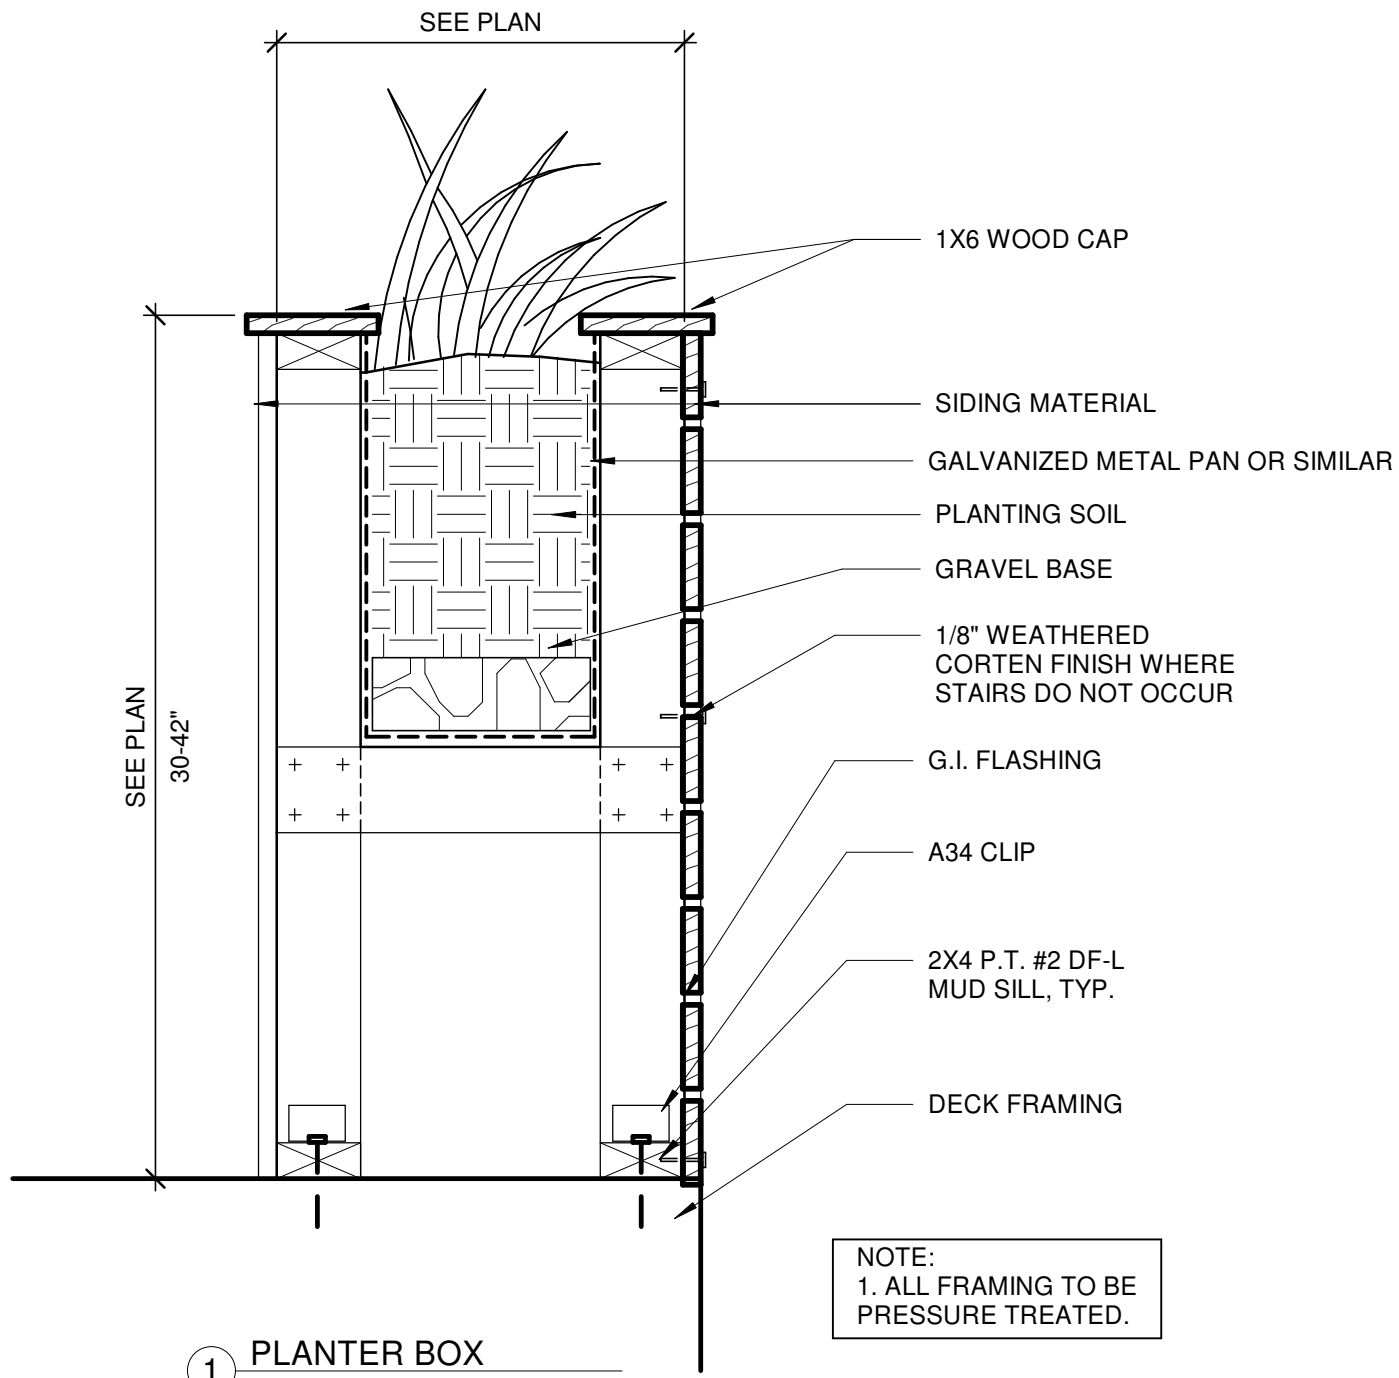

1 PLANTER BOX  
1 1/2" = 1'-0"


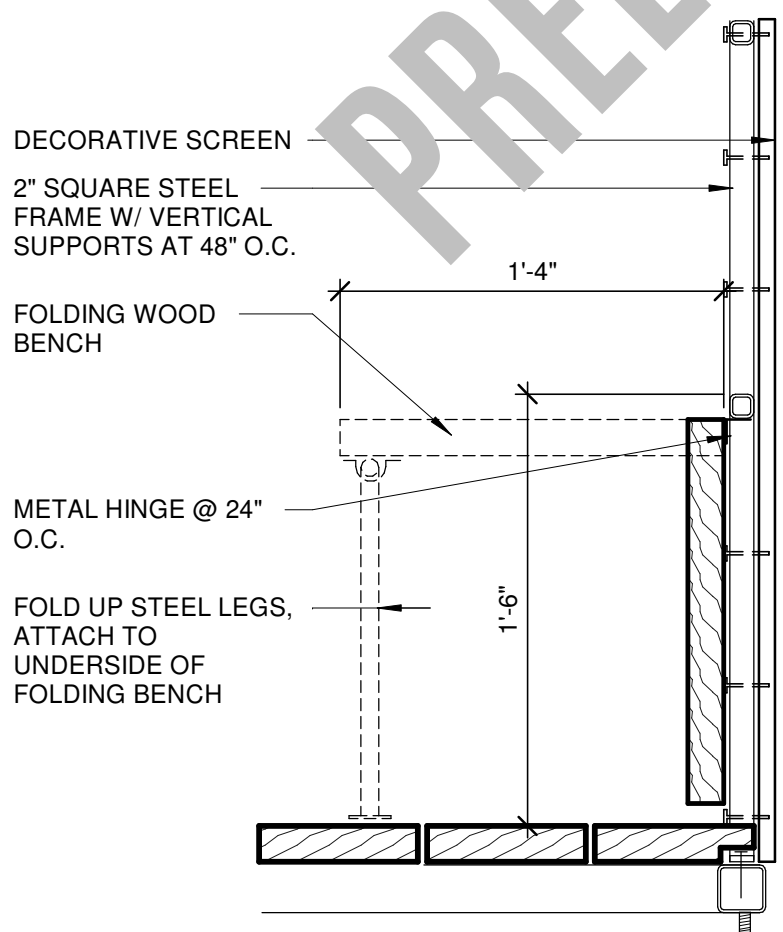


3 BENCH DETAIL  
1 1/2" = 1'-0"

NOTE:  
1. ALL FRAMING TO BE  
PRESSURE TREATED.

ATTACH 2X4 PLANK  
TREX DECK OR  
CEDAR TO BENCH  
FRAMING W/ DECK  
SCREWS @ 16" O.C.

2X4 BENCH  
FRAMING @ 16"  
O.C.

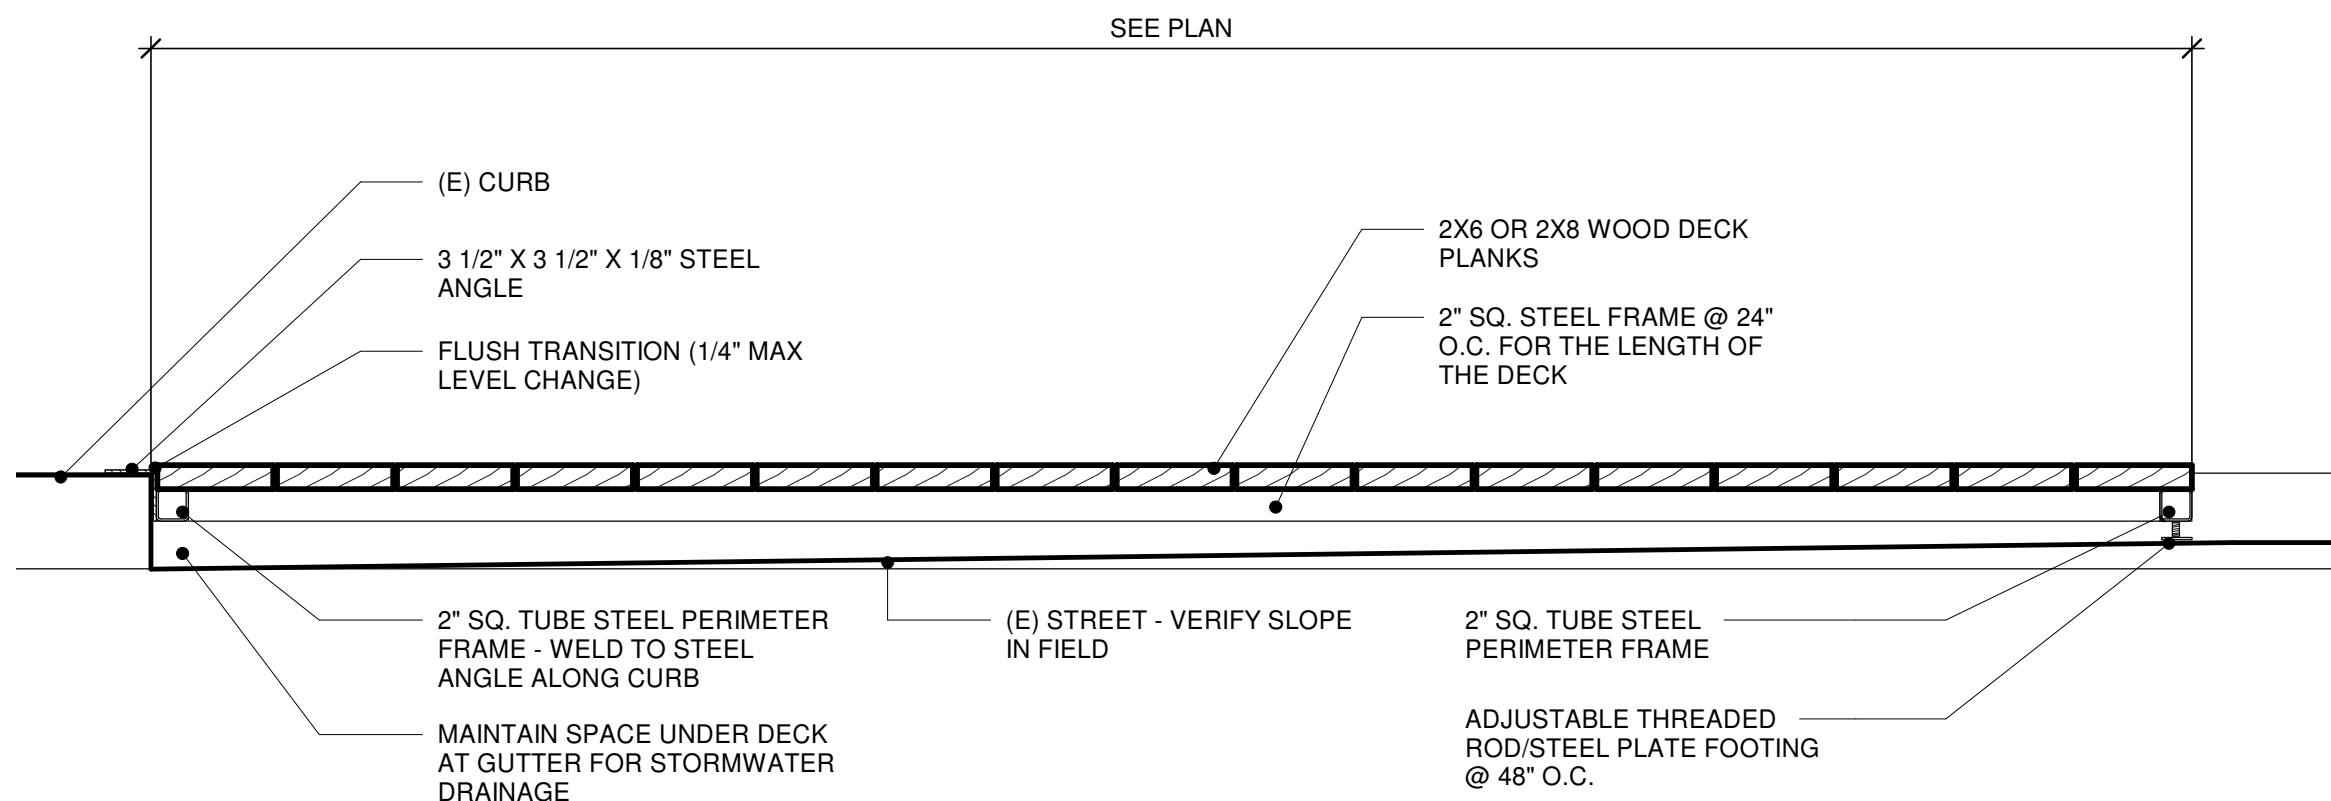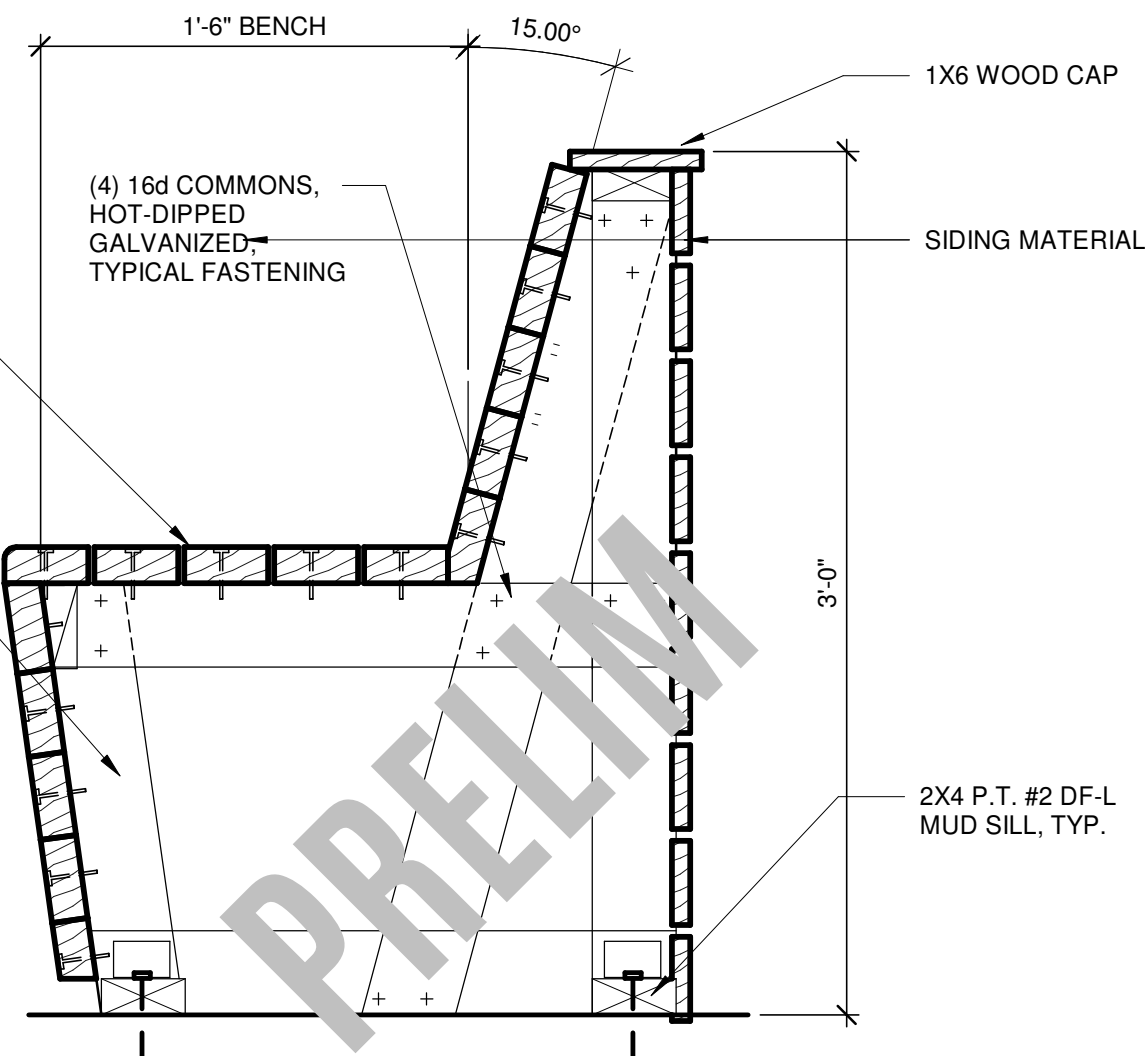

4 DECK DETAIL  
1" = 1'-0"

Copyright © 2017

All ideas, designs, arrangements and plans indicated or represented by this drawing are owned by, and the property of Russell Studio and were created, evolved and developed for use on, and in conjunction with, the specified project. None of such ideas, designs, arrangements or plans shall be used by, or disclosed to any person, firm or corporation for any purpose whatsoever without the written permission of Russell Studio.



2174 PINE STREET  
REDDING, CA. 96001  
RYANRUSSELLSTUDIO.COM

REVISIONS

Sym. Description Date

CITY OF REDDING

PERMIT CENTER

OREGON ST. PARKLET  
CARNEGIES

DETAILS

ORIGINAL SCALE IN INCHES



SCHEMATIC DESIGN

DESIGNED BY  
Designer

DRAWN BY  
Author

REVIEWED BY

ORIGINAL SCALE:  
As indicated

DATE: 6.11.18

SHEET NO.

A4

SHEET OF