
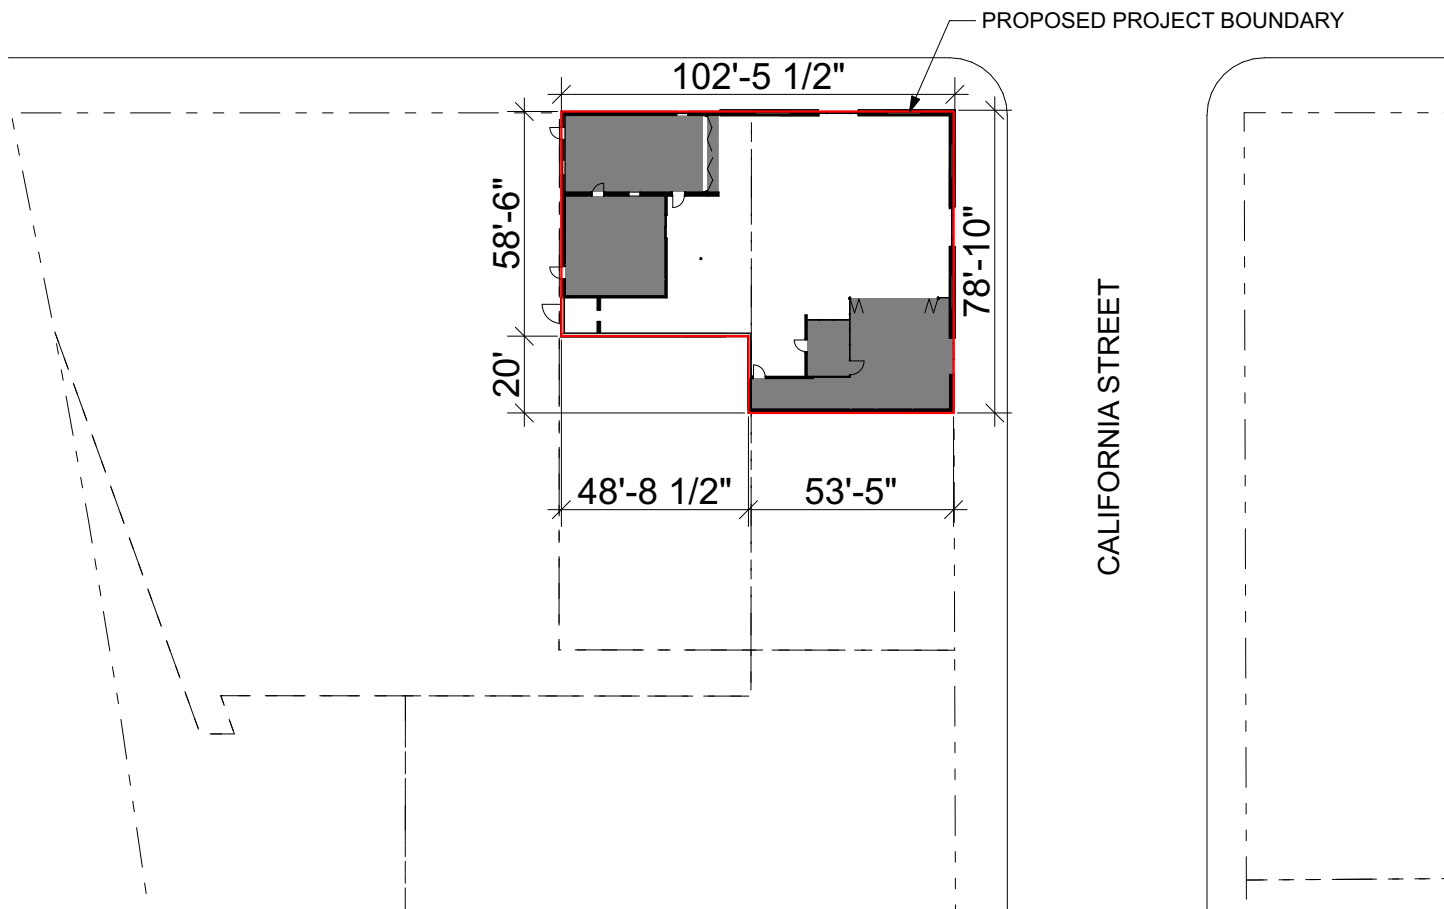


SHASTA STREET

PROPOSED PROJECT BOUNDARY

CALIFORNIA STREET

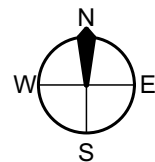

# SITE PLAN

SCALE: 1" = 50'